




500 FOOT GRID BASED ON NEW JERSEY
RECTANGULAR GRID SYSTEM.

VERTICAL DATUM, MEAN SEA LEVEL
(1929 GENERAL ADJUSTMENT)

KEY TO MATCHING SHEETS


Y-29	Z-29	AA-29
Y-30	Z-30	AA-30
Y-31	Z-31	AA-31

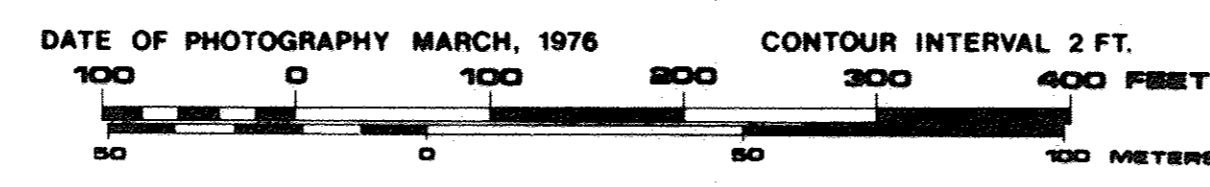

SCALE 1" = 100'

I HEREBY CERTIFY THAT THIS MAP WAS PREPARED
UNDER MY DIRECT SUPERVISION & CONFORMS TO
NATIONAL MAP ACCURACY STANDARDS

Curtis A. Johnson
CURTIS A. JOHNSON L.S.
N.J. LIC. NO. 17420

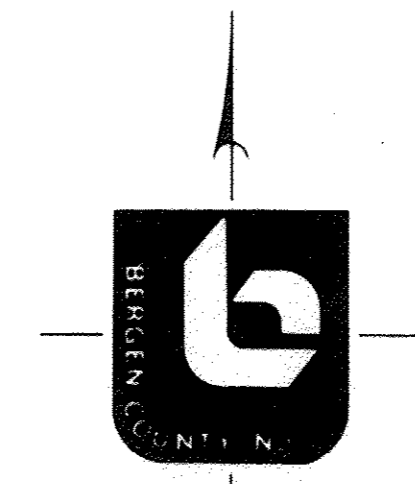

ENGINEERING DIVISION, D.P.W.
BERGEN COUNTY, NEW JERSEY
EDWARD R. RANUSKA, P.E.
COUNTY ENGINEER
DATE 1/28/77

TOPOGRAPHICAL MAPPING
IN THE
NORTHERN VALLEY

DR. BY _____ CHK. BY _____ DATE _____
JOB NO. _____ DWG. NO. **Z-30**

ADR
AERIAL DATA REDUCTION ASSOCIATES, INC.
5800 COMMERCIAL HWY., NO. 202, 987
PHILADELPHIA, PA. 19126
215-383-7700